


QUANTITATIVO PAVIMENTAÇÃO TOTAL		
PAVIMENTAÇÃO	ÁREA (m²)	VOLUME (m³)
C.B.U.Q. 4,00 cm		39,76
Pintura de ligação	994,00	-
C.B.U.Q. BINDER 4,00 cm		39,76
Pintura de ligação	994,00	-

Diagrama de uma seção transversal de uma estrada. A faixa de rolagem tem uma espessura de 0,04m. O paralelepípedo existente tem uma espessura de 0,03m. A base da estrada é composta por uma camada de rolagem e uma camada de base.

DESCRIÇÃO	ÁREA (m²)
Linha de divisão de fluxos opostos (COR AMARELA) Simples / E=1X12 CM	9,87
Linha de delimitação de bordo ou estacionamento (COR BRANCA) Simples / E=1X12 CM	9,87
Sinalização Areas Especiais (COR BRANCA OU AMARELA)	53,52
Placa Retangular - Faixa Elevada (1mx0,50m) (un)	2,00
Placa Quadrada 0,5m - Faixa de Pedestre ou Lombada (un)	2,00

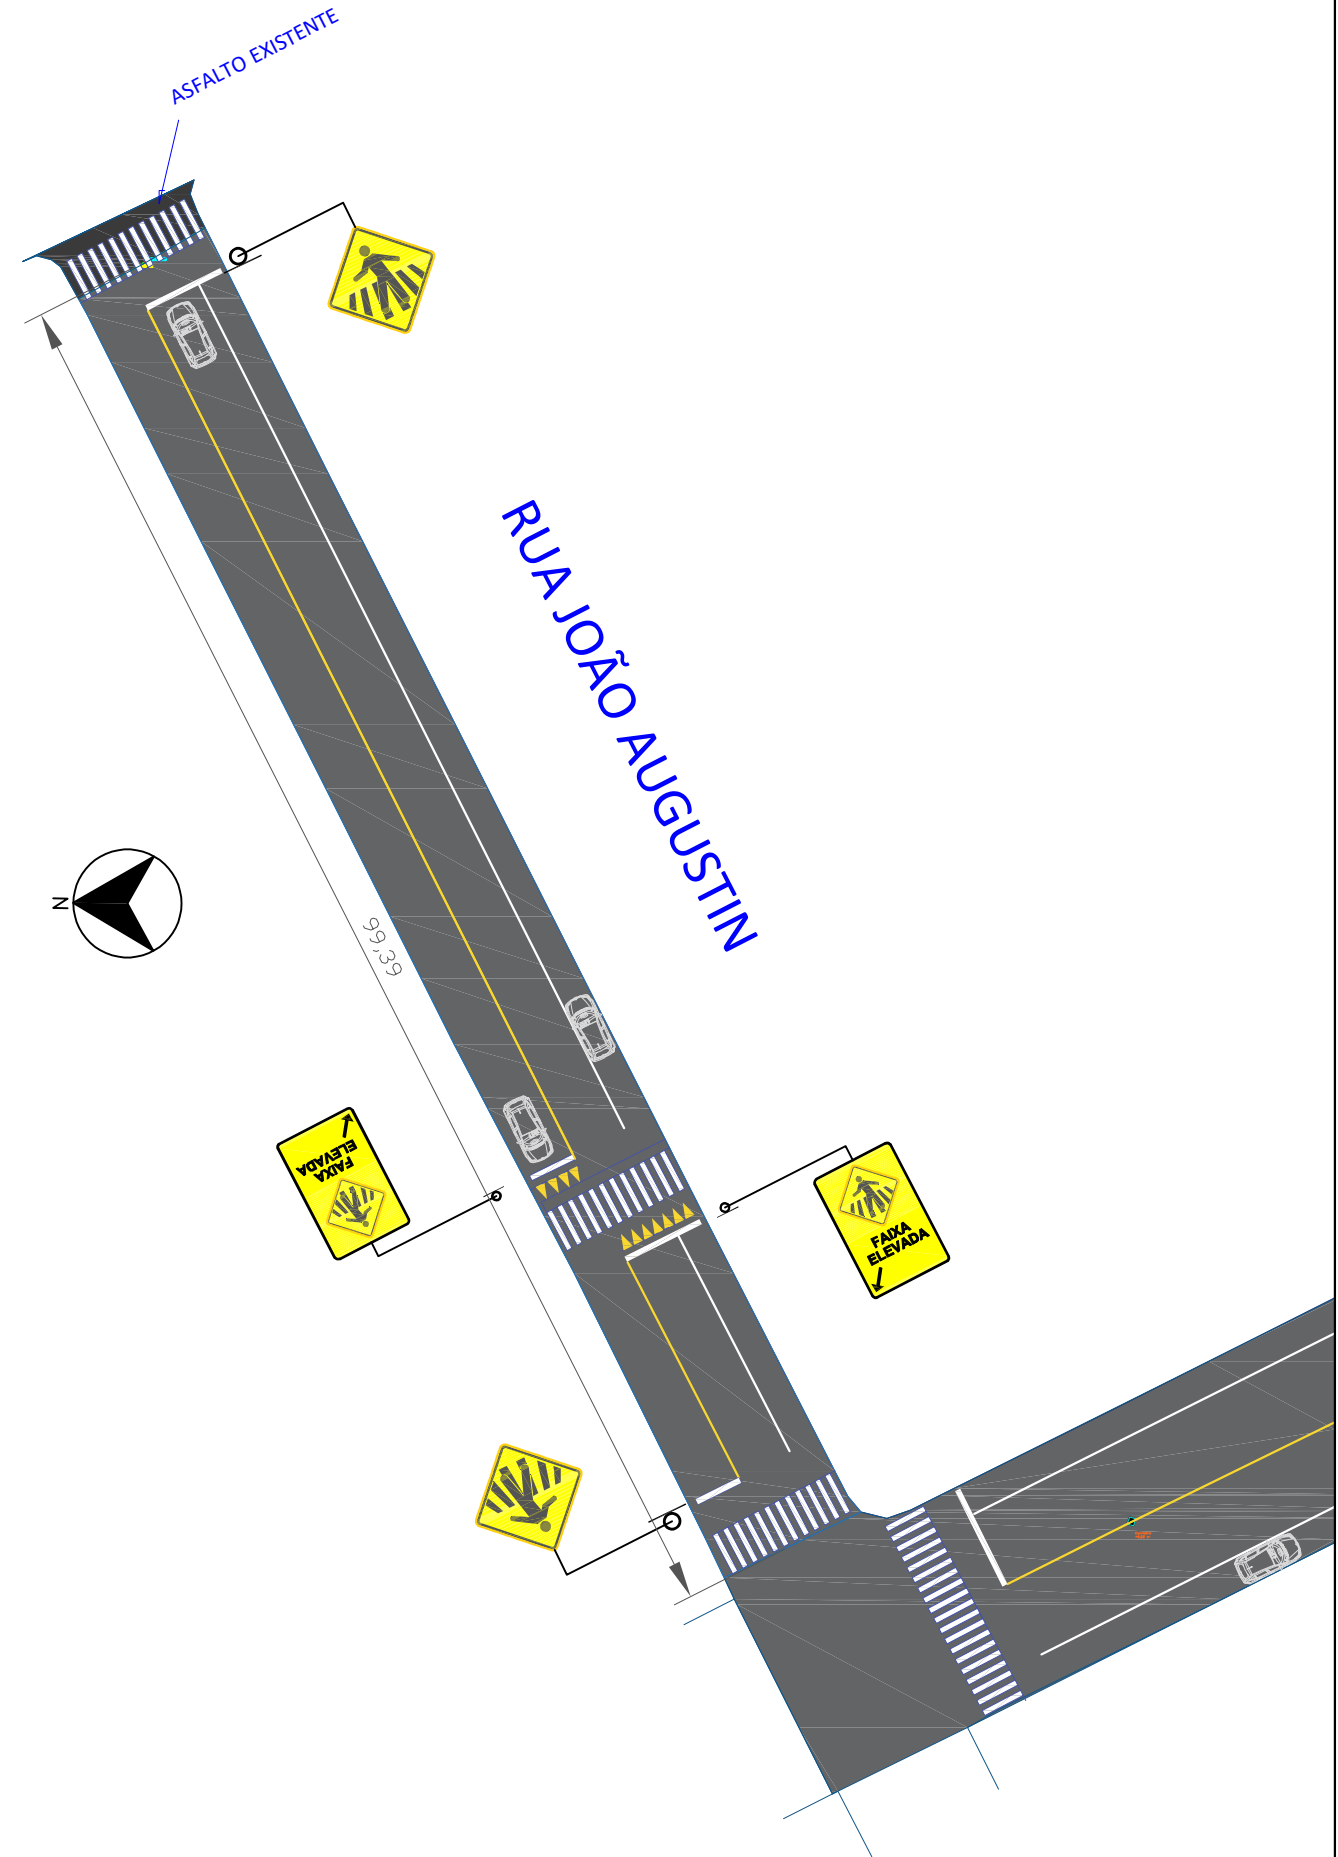

Technical drawing showing a cross-section (Corte AA') of a roof structure. The drawing includes dimensions for the roof structure, insulation, and internal components. Key dimensions include a total width of 4.00m, a central flat area of 3.00m, and sloped ends of 1.50m each. The roof is supported by a structure with a height of 0.40m. The drawing also shows a section of the roof with a height of 0.25m and a section of the roof with a height of 0.10m. The drawing is labeled 'Corte AA'' and includes a scale bar.

PROP.: PREFEITURA DE VICTOR GRAEFF/RS
CNPJ: 87.613.485/0001-77

LOCAL: RUA JOÃO AUGUSTIN, ENTRE AV. 25 DE JULHO E AV. COCHINHO - VICTOR GRAEFF/RS.
TIPO DE PROJETO: ARQUITETÔNICO

NÚMERO:	
---------	--